
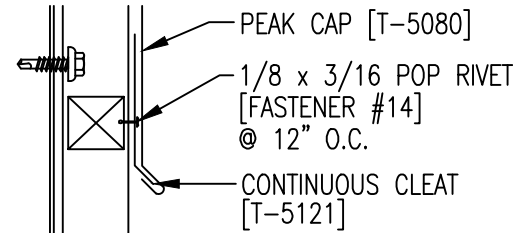


12

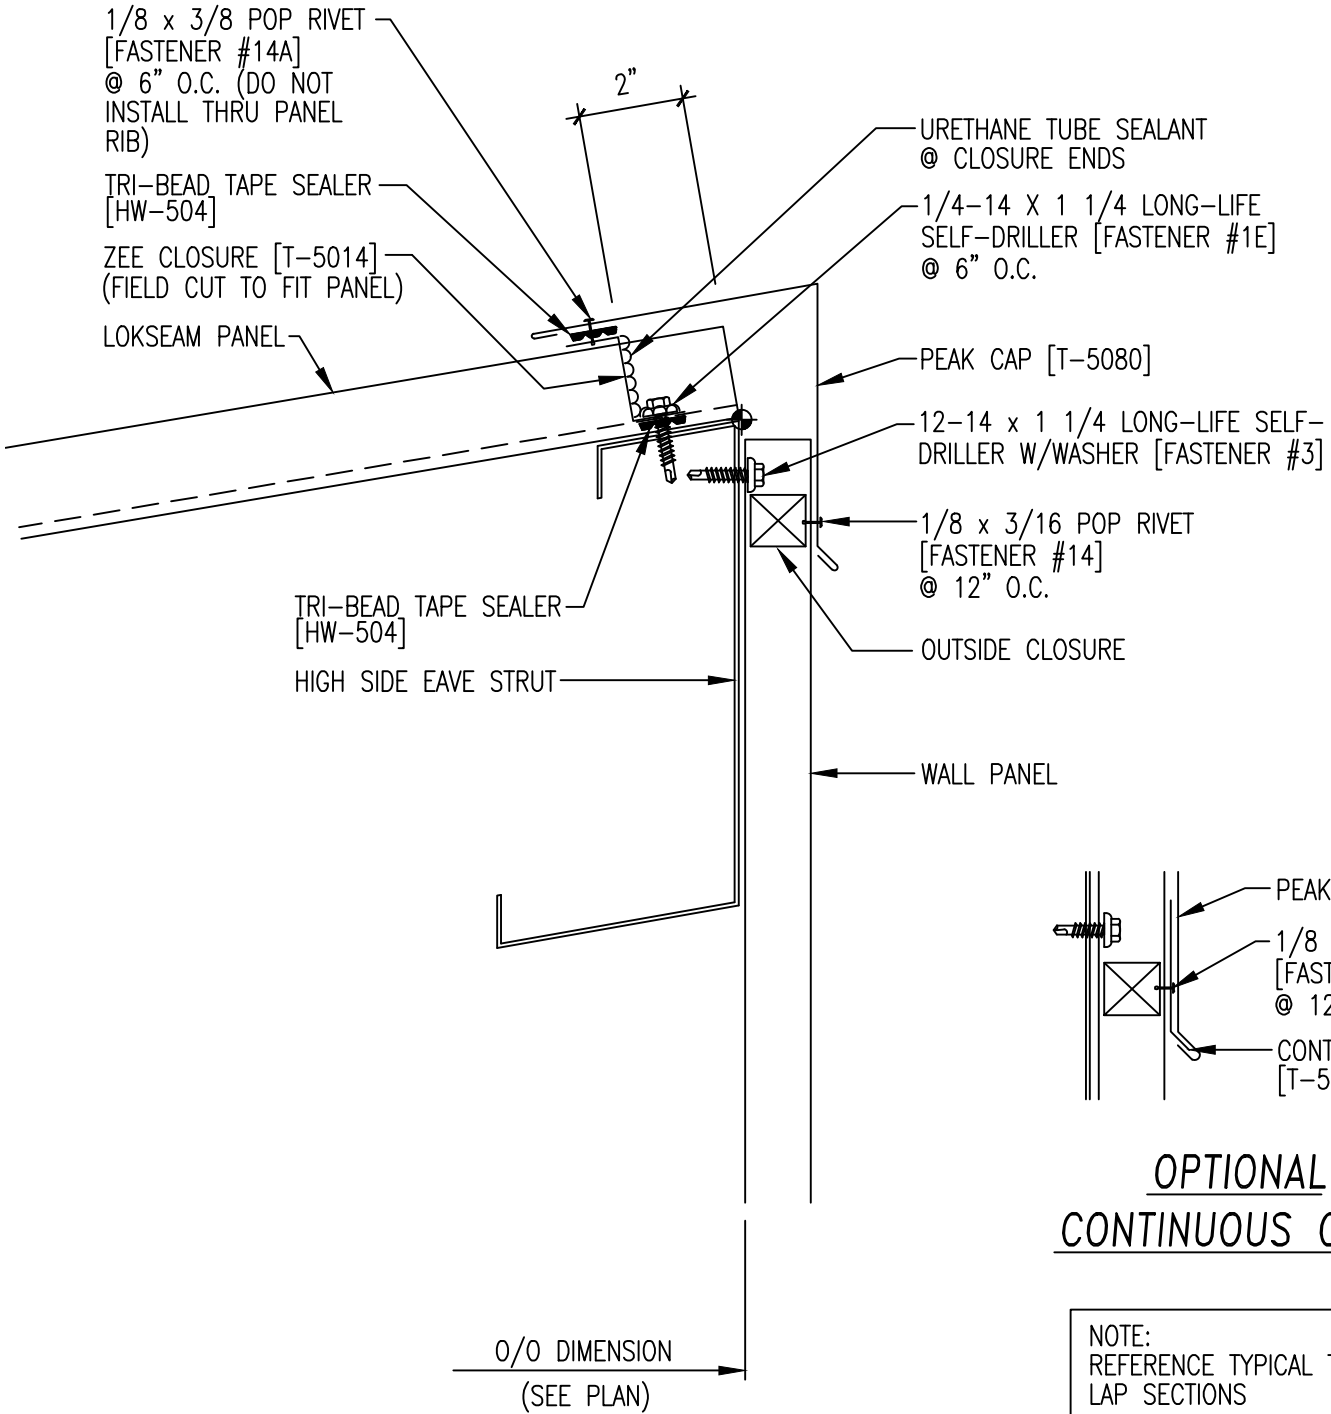

OPTIONAL
CONTINUOUS CLEAT

NOTE:
REFERENCE TYPICAL TRIM
LAP SECTIONS