


O/O DIMENSION  
(SEE PLAN)

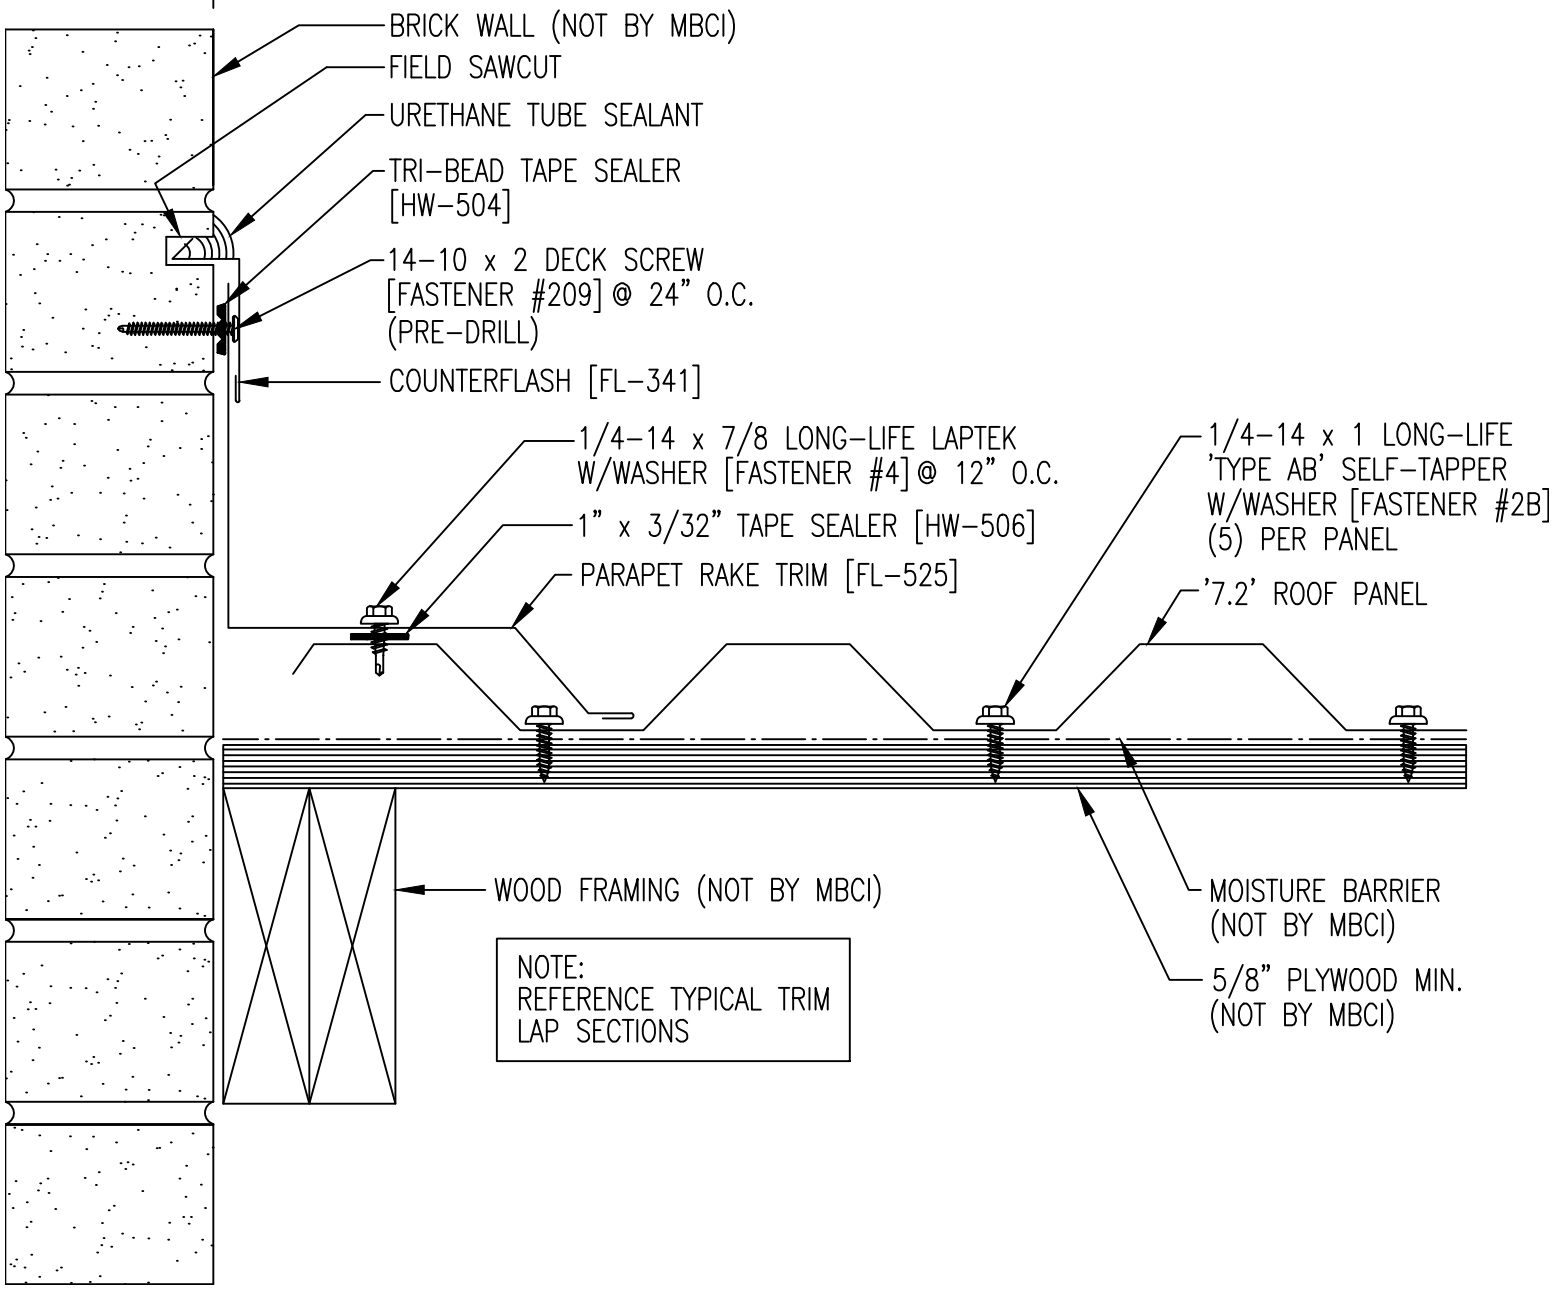

- BRICK WALL (NOT BY MBCI)
- FIELD SAWCUT
- URETHANE TUBE SEALANT
- TRI-BEAD TAPE SEALER [HW-504]
- 14-10 x 2 DECK SCREW [FASTENER #209] @ 24" O.C. (PRE-DRILL)
- COUNTERFLASH [FL-341]

- 1/4-14 x 7/8 LONG-LIFE LAPTEK W/WASHER [FASTENER #4] @ 12" O.C.
- 1" x 3/32" TAPE SEALER [HW-506]
- PARAPET RAKE TRIM [FL-525]

- 1/4-14 x 1 LONG-LIFE 'TYPE AB' SELF-TAPPER W/WASHER [FASTENER #2B] (5) PER PANEL
- '7.2' ROOF PANEL

WOOD FRAMING (NOT BY MBCI)

- MOISTURE BARRIER (NOT BY MBCI)
- 5/8" PLYWOOD MIN. (NOT BY MBCI)

NOTE:  
REFERENCE TYPICAL TRIM  
LAP SECTIONS