


**FASTENER SEQUENCE @ EAVE**

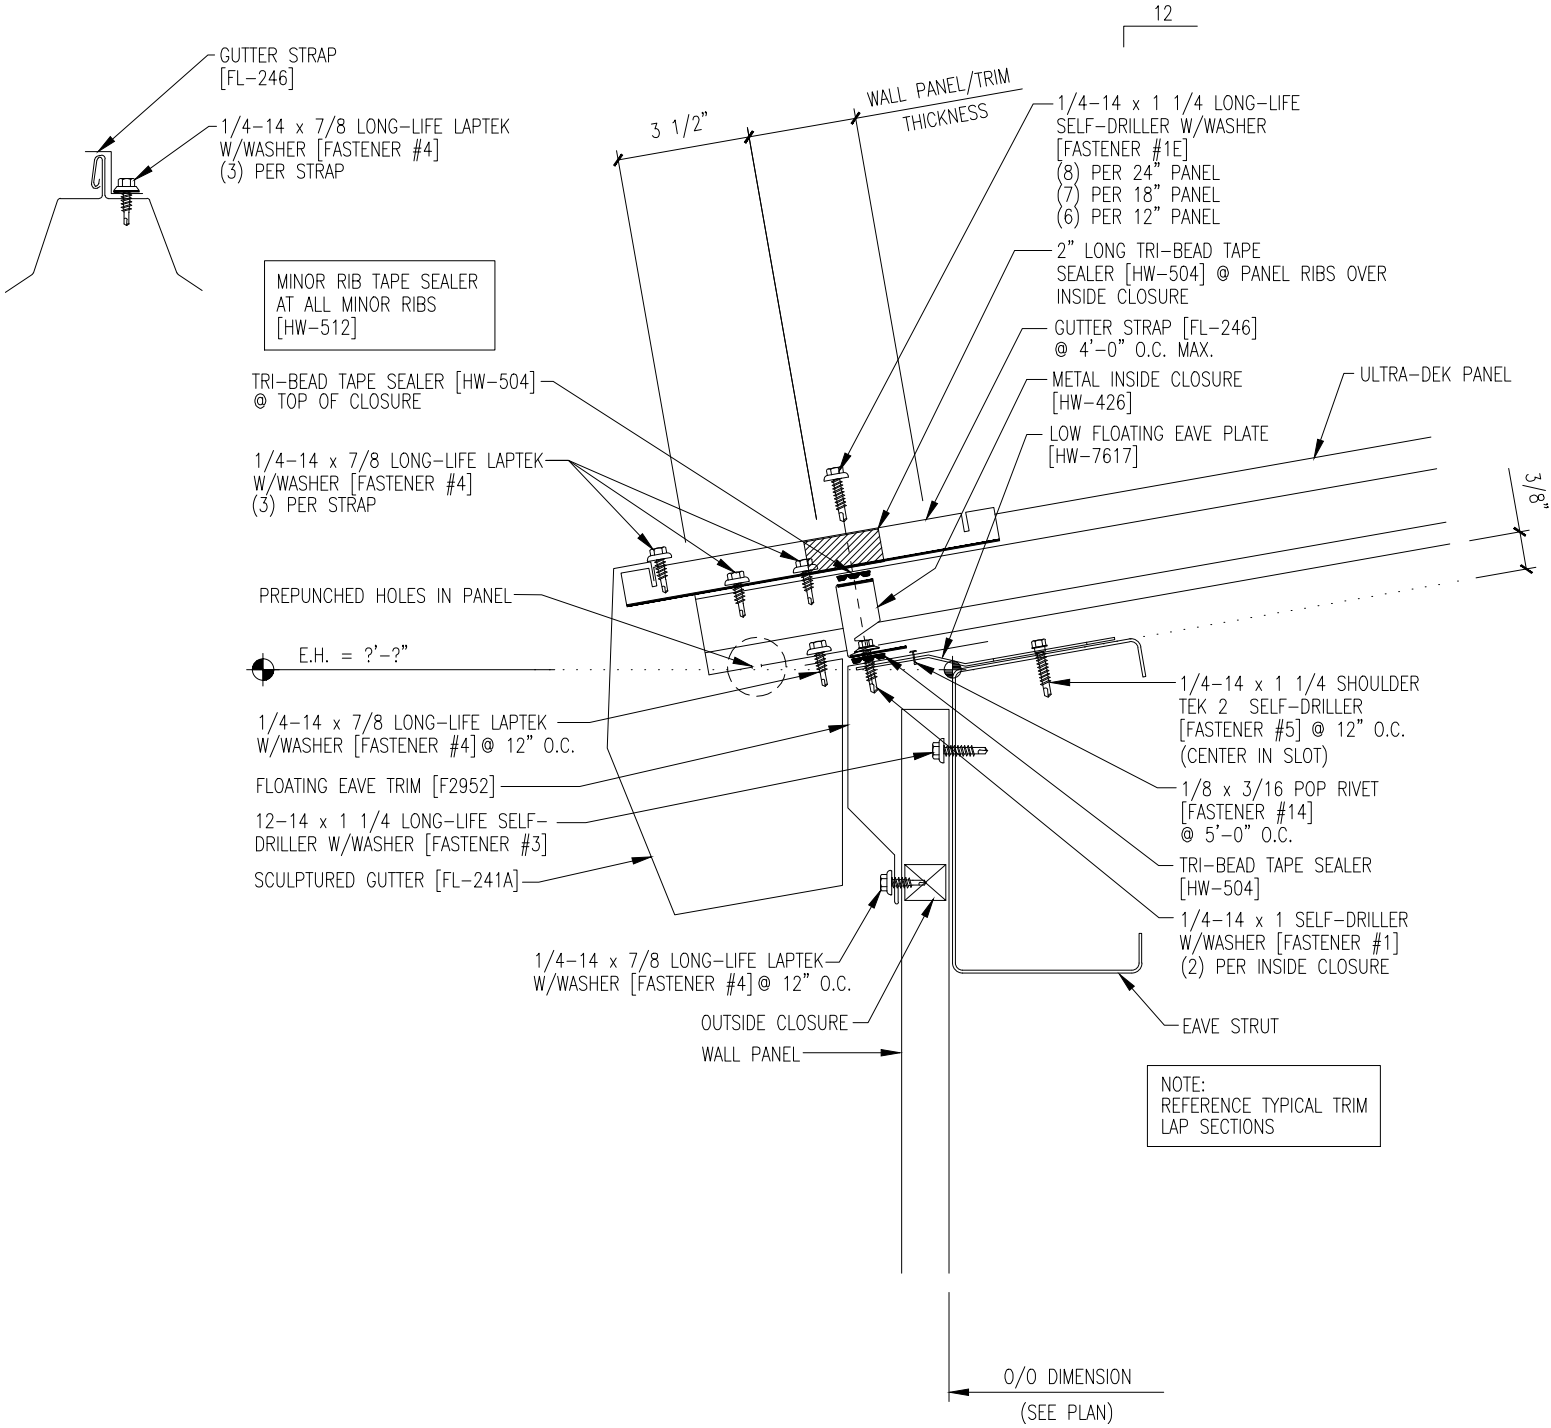

GUTTER STRAP [FL-246]

1/4-14 x 7/8 LONG-LIFE LAPTEK W/WASHER [FASTENER #4] (3) PER STRAP

MINOR RIB TAPE SEALER AT ALL MINOR RIBS [HW-512]

TRI-BEAD TAPE SEALER [HW-504] @ TOP OF CLOSURE

1/4-14 x 7/8 LONG-LIFE LAPTEK W/WASHER [FASTENER #4] (3) PER STRAP

PREPUNCHED HOLES IN PANEL

E.H. = ?'-?''

1/4-14 x 7/8 LONG-LIFE LAPTEK W/WASHER [FASTENER #4] @ 12" O.C.

FLOATING EAVE TRIM [F2952]

12-14 x 1 1/4 LONG-LIFE SELF-DRILLER W/WASHER [FASTENER #3]

SCULPTURED GUTTER [FL-241A]

1/4-14 x 7/8 LONG-LIFE LAPTEK W/WASHER [FASTENER #4] @ 12" O.C.

OUTSIDE CLOSURE WALL PANEL

3 1/2" WALL PANEL/TRIM THICKNESS

1/4-14 x 1 1/4 LONG-LIFE SELF-DRILLER W/WASHER [FASTENER #1E] (8) PER 24" PANEL (7) PER 18" PANEL (6) PER 12" PANEL

2" LONG TRI-BEAD TAPE SEALER [HW-504] @ PANEL RIBS OVER INSIDE CLOSURE

GUTTER STRAP [FL-246] @ 4'-0" O.C. MAX.

METAL INSIDE CLOSURE [HW-426]

LOW FLOATING EAVE PLATE [HW-7617]

ULTRA-DEK PANEL

12

NOTE: REFERENCE TYPICAL TRIM LAP SECTIONS

0/0 DIMENSION (SEE PLAN)