


O/O DIMENSION  
(SEE PLANS)

NOTE:  
REFERENCE TYPICAL TRIM  
LAP SECTIONS

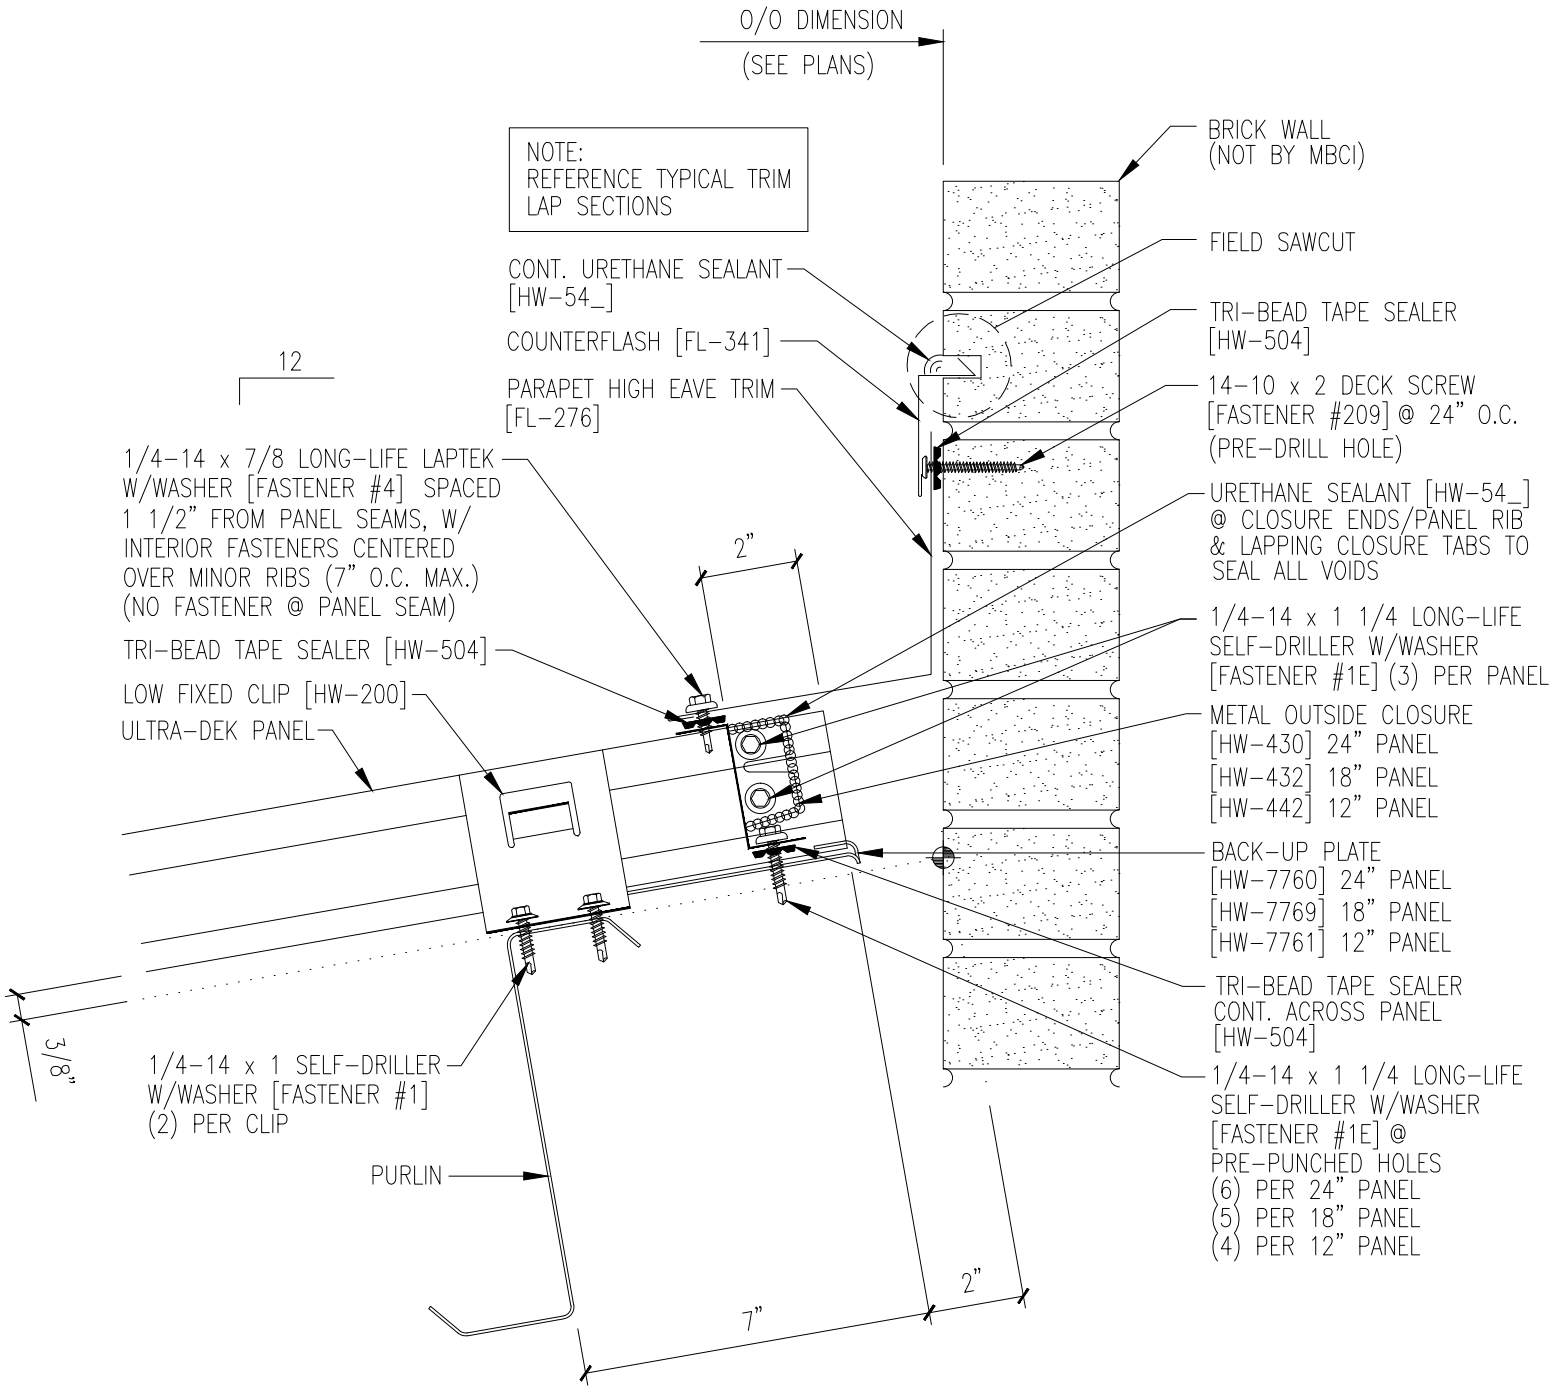

12

CONT. URETHANE SEALANT  
[HW-54\_]

COUNTERFLASH [FL-341]

PARAPET HIGH EAVE TRIM  
[FL-276]

1/4-14 x 7/8 LONG-LIFE LAPTEK  
W/WASHER [FASTENER #4] SPACED  
1 1/2" FROM PANEL SEAMS, W/  
INTERIOR FASTENERS CENTERED  
OVER MINOR RIBS (7" O.C. MAX.)  
(NO FASTENER @ PANEL SEAM)

TRI-BEAD TAPE SEALER [HW-504]

LOW FIXED CLIP [HW-200]

ULTRA-DEK PANEL

2"

BRICK WALL  
(NOT BY MBCI)

FIELD SAWCUT

TRI-BEAD TAPE SEALER  
[HW-504]

14-10 x 2 DECK SCREW  
[FASTENER #209] @ 24" O.C.  
(PRE-DRILL HOLE)

URETHANE SEALANT [HW-54\_] @  
CLOSURE ENDS/PANEL RIB &  
LAPPING CLOSURE TABS TO  
SEAL ALL VOIDS

1/4-14 x 1 1/4 LONG-LIFE  
SELF-DRILLER W/WASHER  
[FASTENER #1E] (3) PER PANEL

METAL OUTSIDE CLOSURE  
[HW-430] 24" PANEL  
[HW-432] 18" PANEL  
[HW-442] 12" PANEL

BACK-UP PLATE  
[HW-7760] 24" PANEL  
[HW-7769] 18" PANEL  
[HW-7761] 12" PANEL

TRI-BEAD TAPE SEALER  
CONT. ACROSS PANEL  
[HW-504]

1/4-14 x 1 1/4 LONG-LIFE  
SELF-DRILLER W/WASHER  
[FASTENER #1E] @  
PRE-PUNCHED HOLES  
(6) PER 24" PANEL  
(5) PER 18" PANEL  
(4) PER 12" PANEL

3/8"

1/4-14 x 1 SELF-DRILLER  
W/WASHER [FASTENER #1]  
(2) PER CLIP

PURLIN

7"

2"