


FASTENER SEQUENCE @ EAVE

12

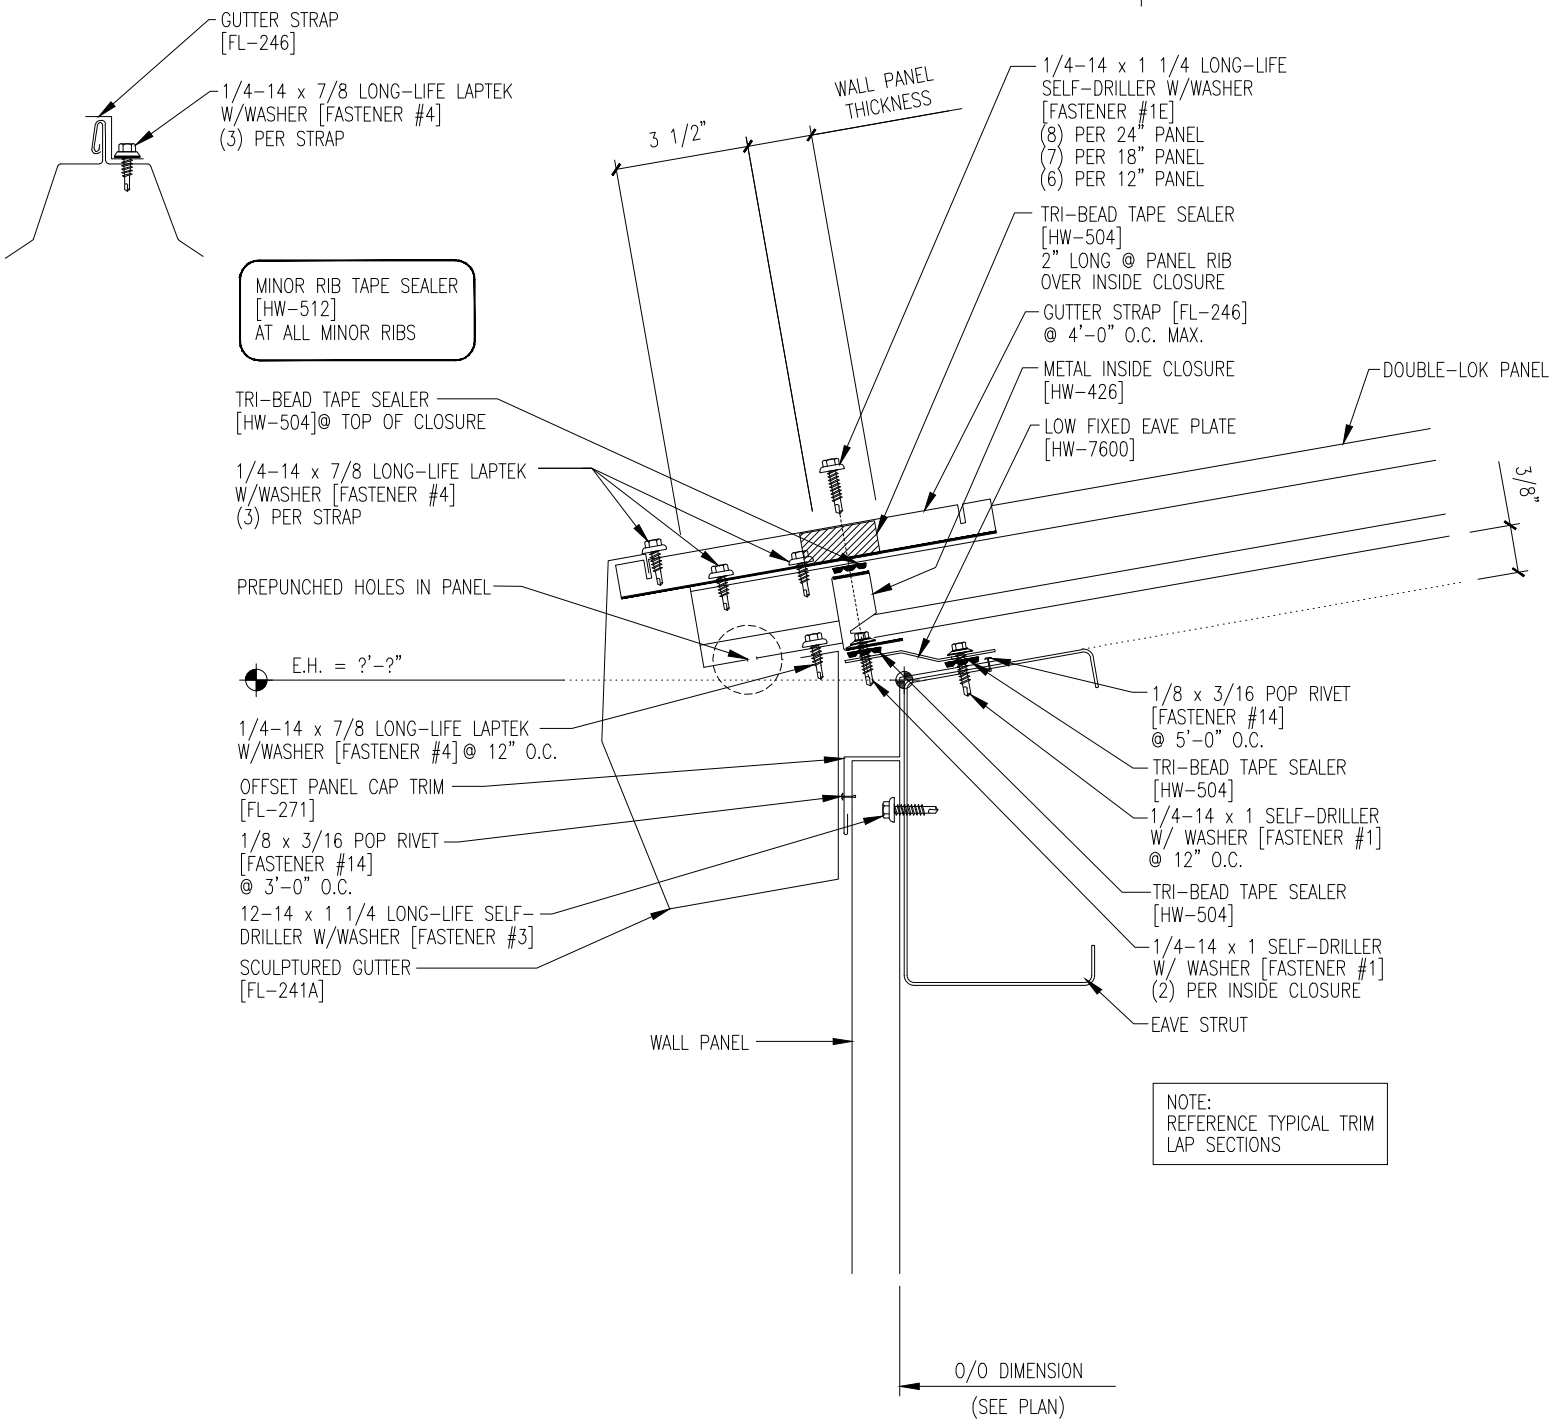

NOTE:
REFERENCE TYPICAL TRIM
LAP SECTIONS

O/O DIMENSION
(SEE PLAN)