


FASTENER SEQUENCE @ EAVE

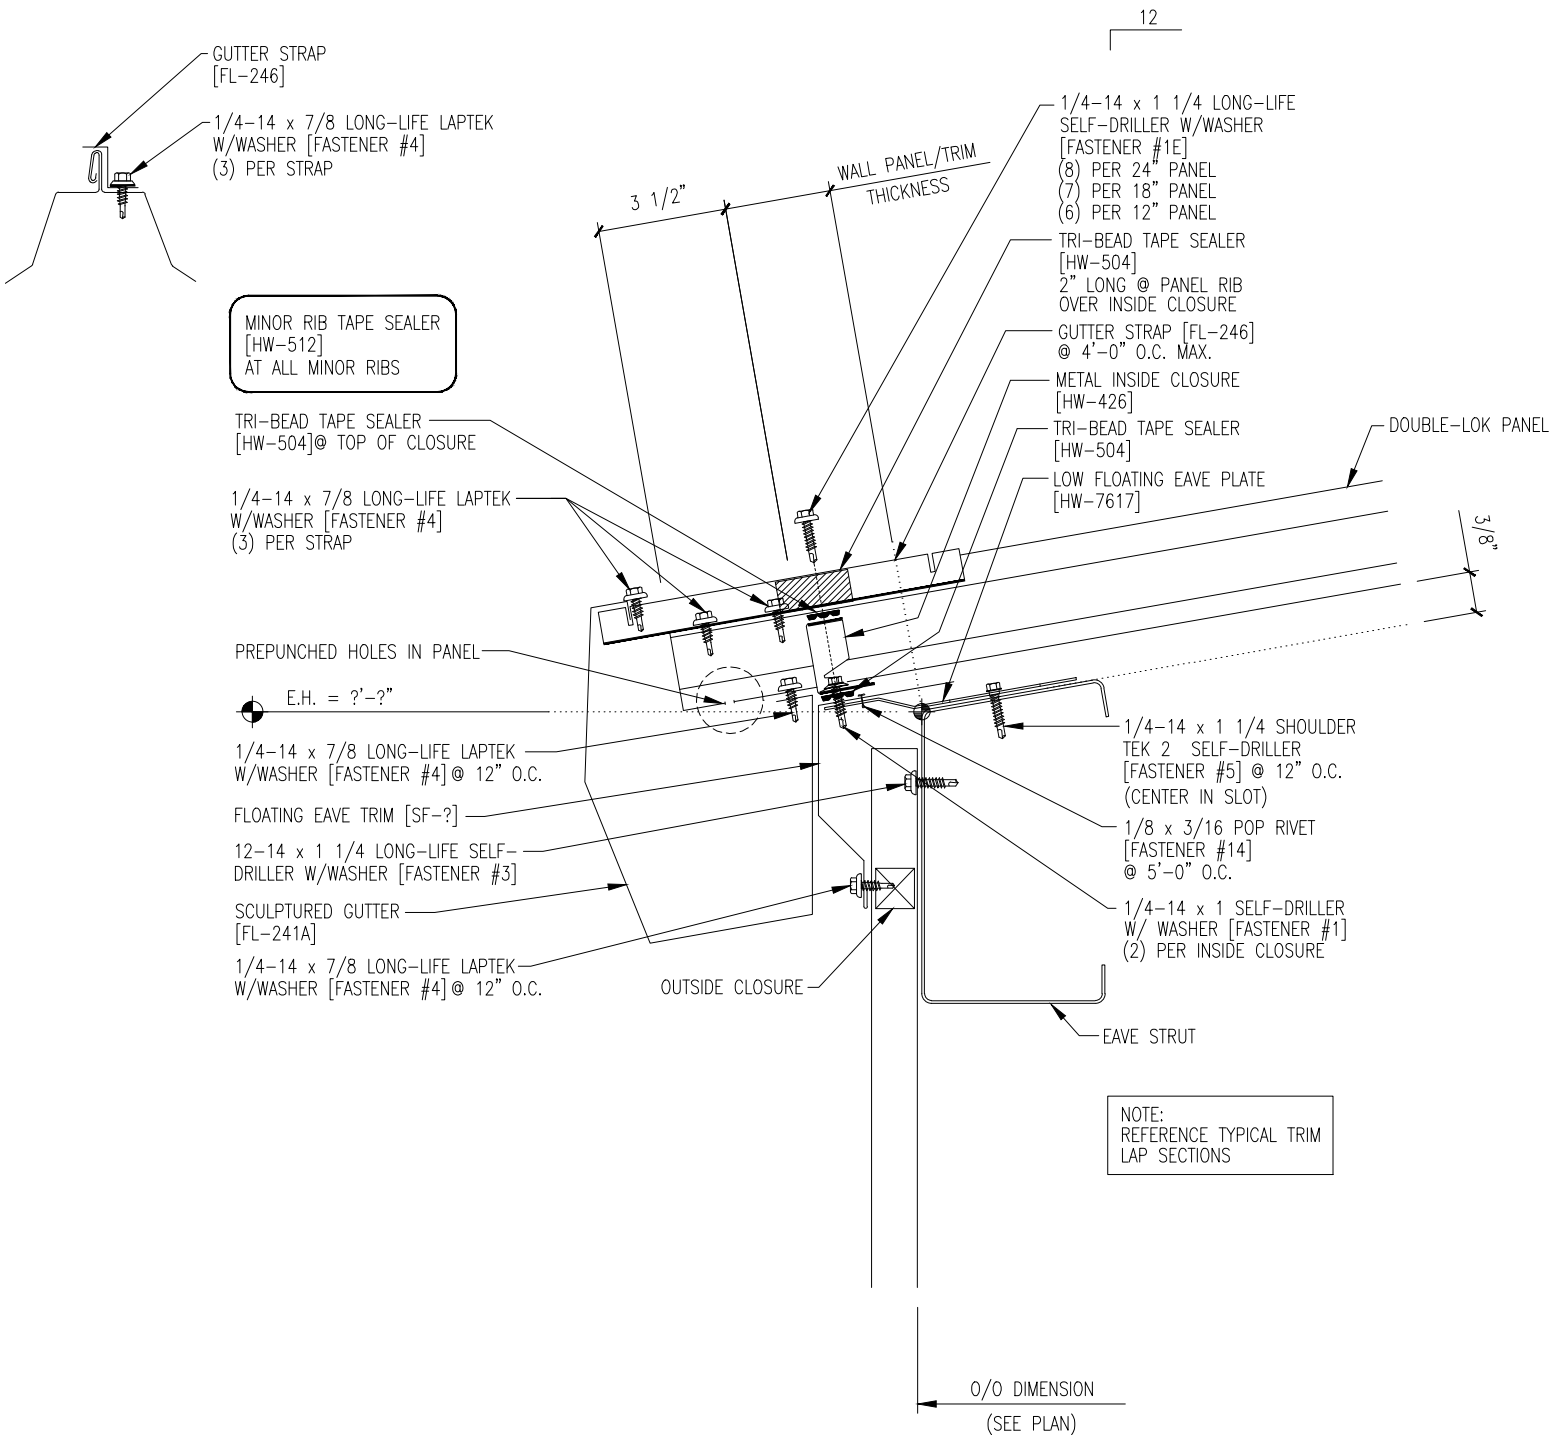

12

GUTTER STRAP [FL-246]
 1/4-14 x 7/8 LONG-LIFE LAPTEK W/WASHER [FASTENER #4] (3) PER STRAP

MINOR RIB TAPE SEALER [HW-512] AT ALL MINOR RIBS

TRI-BEAD TAPE SEALER [HW-504] @ TOP OF CLOSURE

1/4-14 x 7/8 LONG-LIFE LAPTEK W/WASHER [FASTENER #4] (3) PER STRAP

PREPUNCHED HOLES IN PANEL
 E.H. = ?'-?"

1/4-14 x 7/8 LONG-LIFE LAPTEK W/WASHER [FASTENER #4] @ 12" O.C.

FLOATING EAVE TRIM [SF-?]

12-14 x 1 1/4 LONG-LIFE SELF-DRILLER W/WASHER [FASTENER #3]

SCULPTURED GUTTER [FL-241A]

1/4-14 x 7/8 LONG-LIFE LAPTEK W/WASHER [FASTENER #4] @ 12" O.C.

OUTSIDE CLOSURE

WALL PANEL/TRIM THICKNESS

1/4-14 x 1 1/4 LONG-LIFE SELF-DRILLER W/WASHER [FASTENER #1E] (8) PER 24" PANEL (7) PER 18" PANEL (6) PER 12" PANEL

TRI-BEAD TAPE SEALER [HW-504]

2" LONG @ PANEL RIB OVER INSIDE CLOSURE

GUTTER STRAP [FL-246] @ 4'-0" O.C. MAX.

METAL INSIDE CLOSURE [HW-426]

TRI-BEAD TAPE SEALER [HW-504]

LOW FLOATING EAVE PLATE [HW-7617]

DOUBLE-LOK PANEL

3/8"

1/4-14 x 1 1/4 SHOULDER TEK 2 SELF-DRILLER [FASTENER #5] @ 12" O.C. (CENTER IN SLOT)

1/8 x 3/16 POP RIVET [FASTENER #14] @ 5'-0" O.C.

1/4-14 x 1 SELF-DRILLER W/ WASHER [FASTENER #1] (2) PER INSIDE CLOSURE

EAVE STRUT

NOTE: REFERENCE TYPICAL TRIM LAP SECTIONS

O/O DIMENSION (SEE PLAN)