


FASTENER SEQUENCE @ EAVE

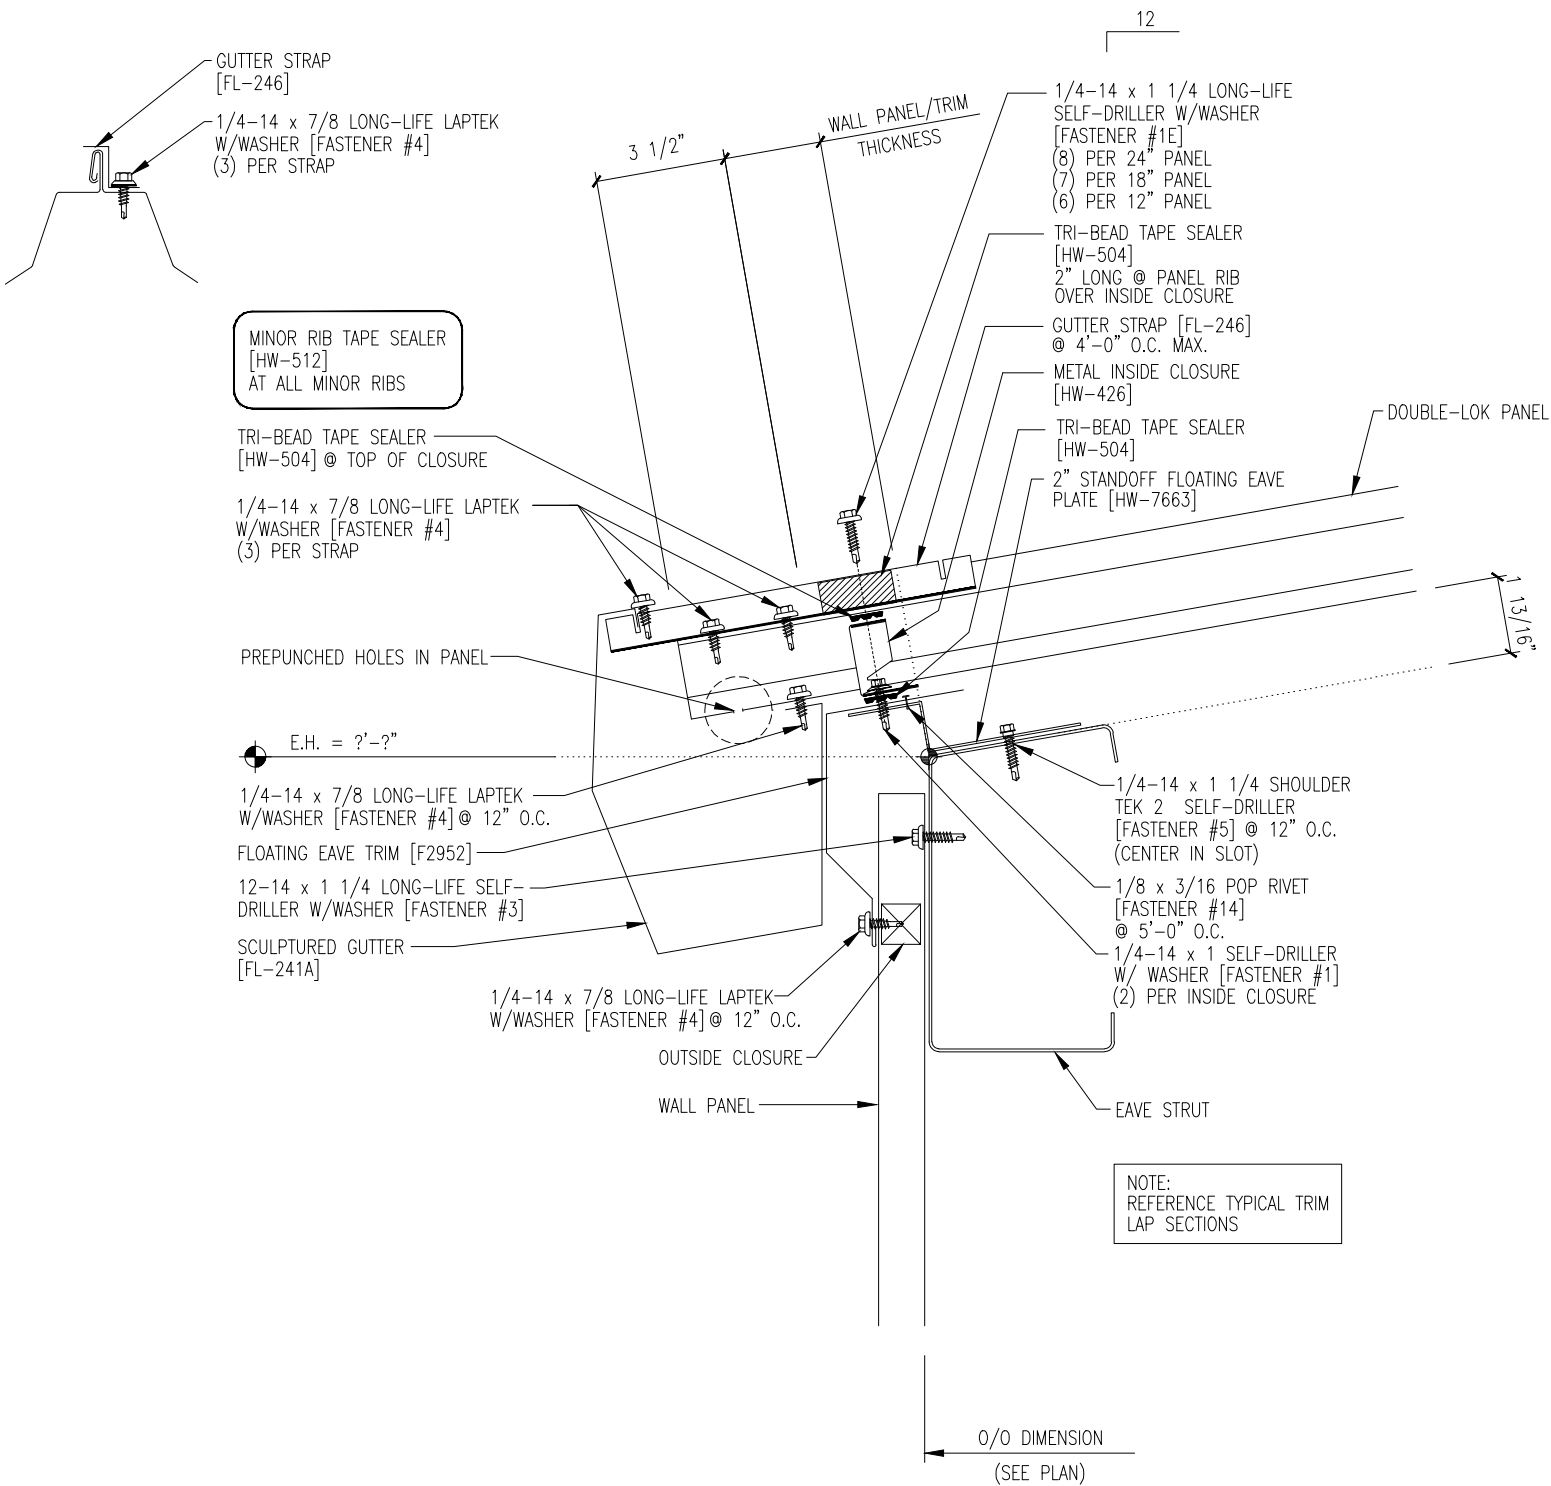

MINOR RIB TAPE SEALER [HW-512] AT ALL MINOR RIBS

NOTE: REFERENCE TYPICAL TRIM LAP SECTIONS

O/O DIMENSION (SEE PLAN)