




CRAFTSMAN HB-12 PANEL PROFILE

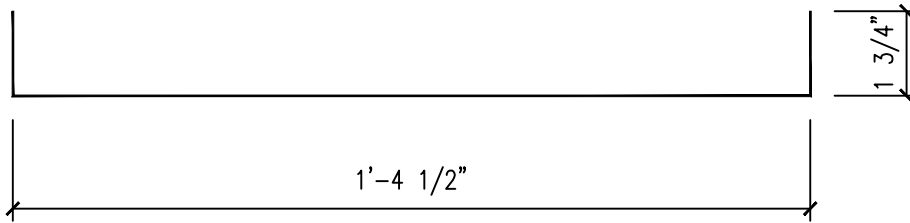

CRAFTSMAN HB-16.5 PANEL PROFILE

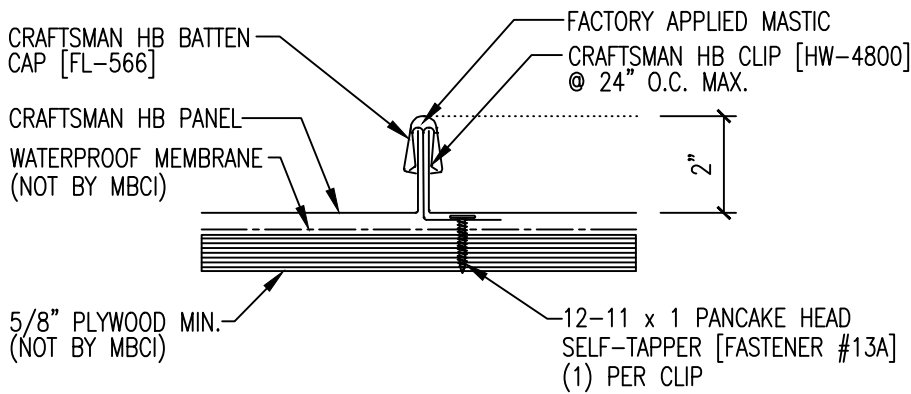

INSTALLED PANEL

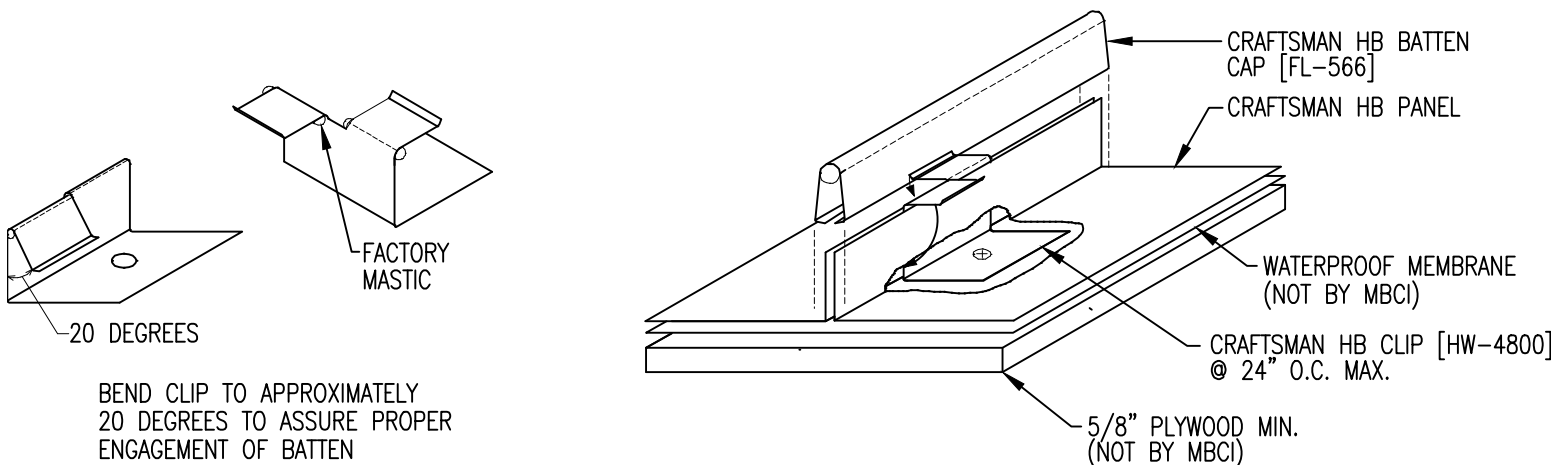

CLIP/BATTEN INSTALLATION