




CRAFTSMAN SB-12 PANEL PROFILE

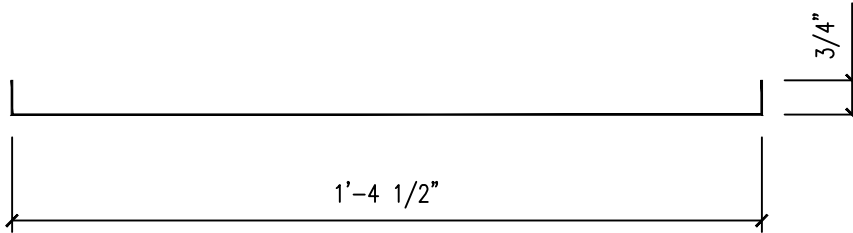

CRAFTSMAN SB-16.5 PANEL PROFILE

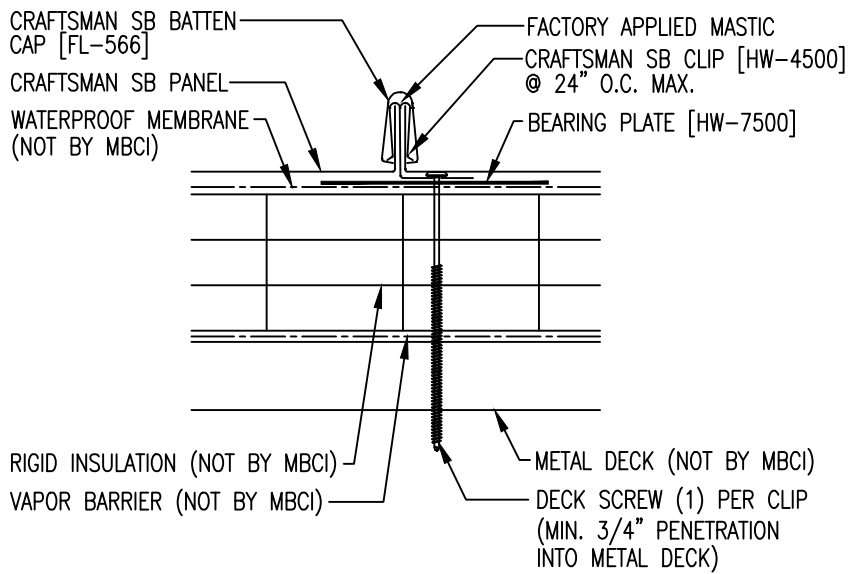

INSTALLED PANEL

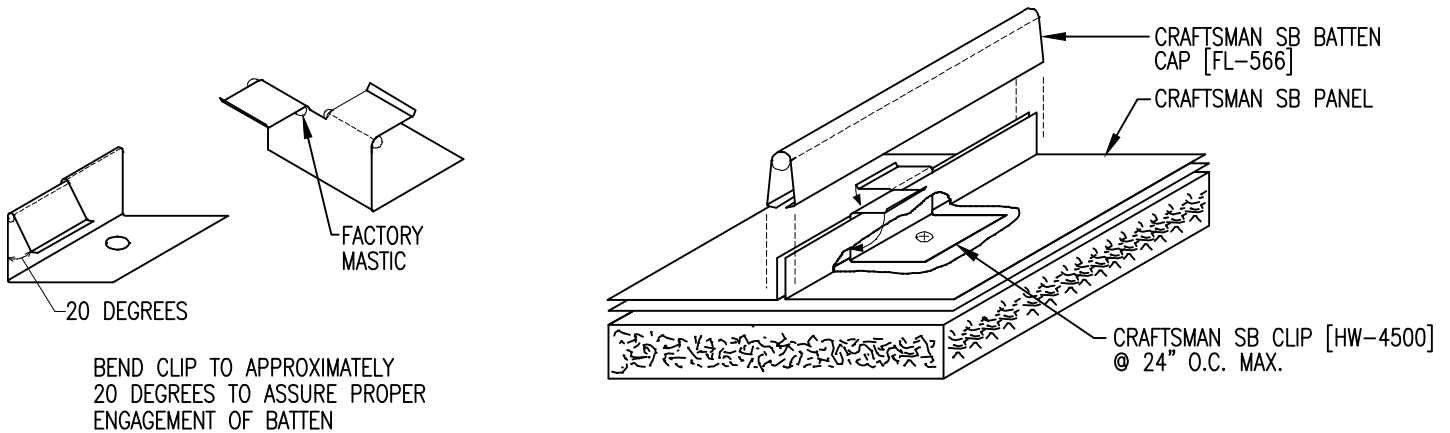

CLIP/BATTEN INSTALLATION