


NOTE:
REFERENCE TYPICAL TRIM
LAP SECTIONS

TRI-BEAD TAPE SEALER [HW-504]
LOW FIXED CLIP [HW-200]
BEARING PLATE [HW-7500]
ULTRA-DEK PANEL

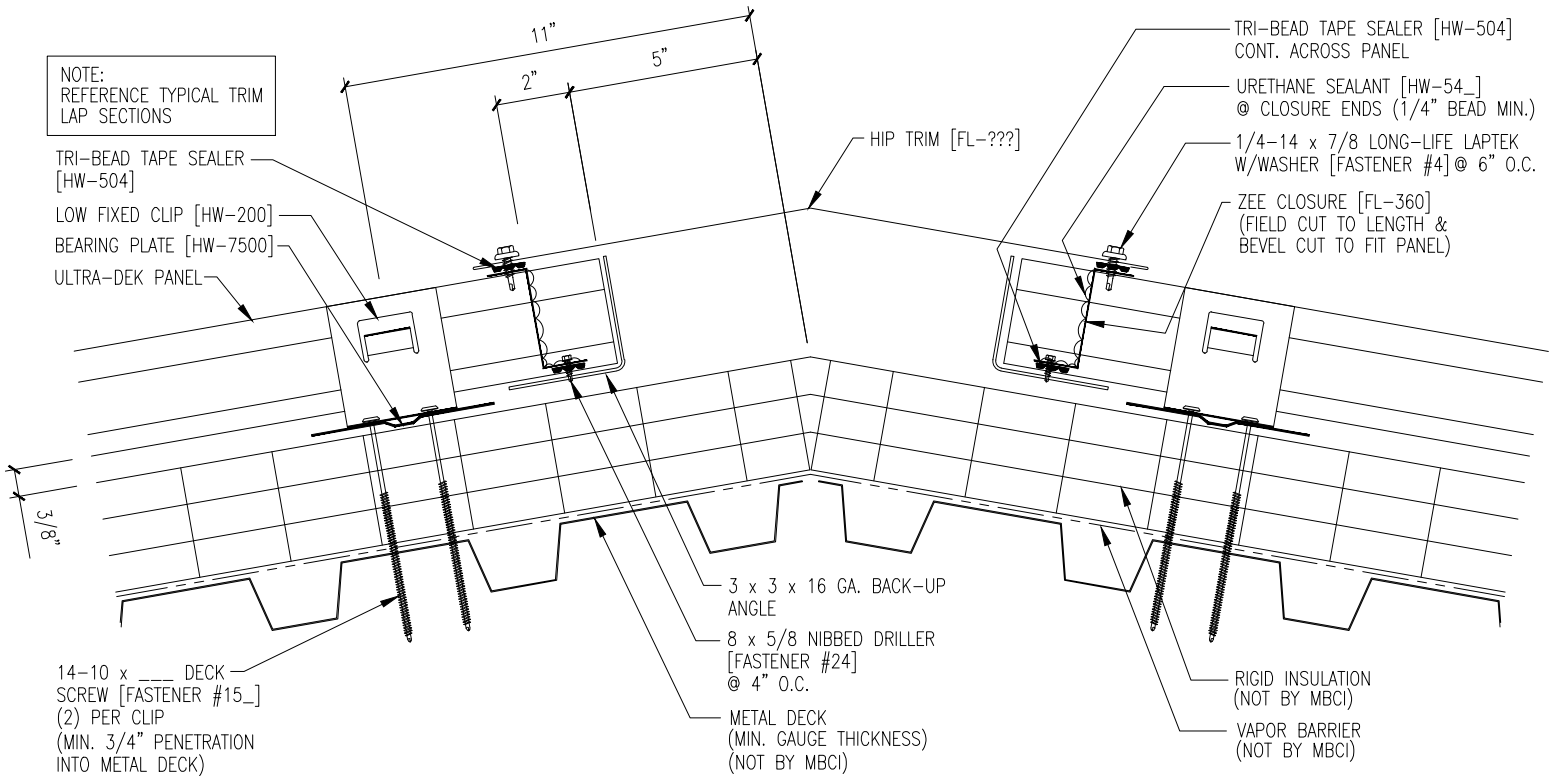

TRI-BEAD TAPE SEALER [HW-504]
CONT. ACROSS PANEL
URETHANE SEALANT [HW-54_] @ CLOSURE ENDS (1/4" BEAD MIN.)
1/4-14 x 7/8 LONG-LIFE LAPTEK W/WASHER [FASTENER #4] @ 6" O.C.
ZEE CLOSURE [FL-360] (FIELD CUT TO LENGTH & BEVEL CUT TO FIT PANEL)

14-10 x ____ DECK SCREW [FASTENER #15_] (2) PER CLIP (MIN. 3/4" PENETRATION INTO METAL DECK)

3 x 3 x 16 GA. BACK-UP ANGLE
8 x 5/8 NIBBED DRILLER [FASTENER #24] @ 4" O.C.
METAL DECK (MIN. GAUGE THICKNESS) (NOT BY MBCI)

RIGID INSULATION (NOT BY MBCI)
VAPOR BARRIER (NOT BY MBCI)