


O/O DIMENSION  
(SEE PLAN)

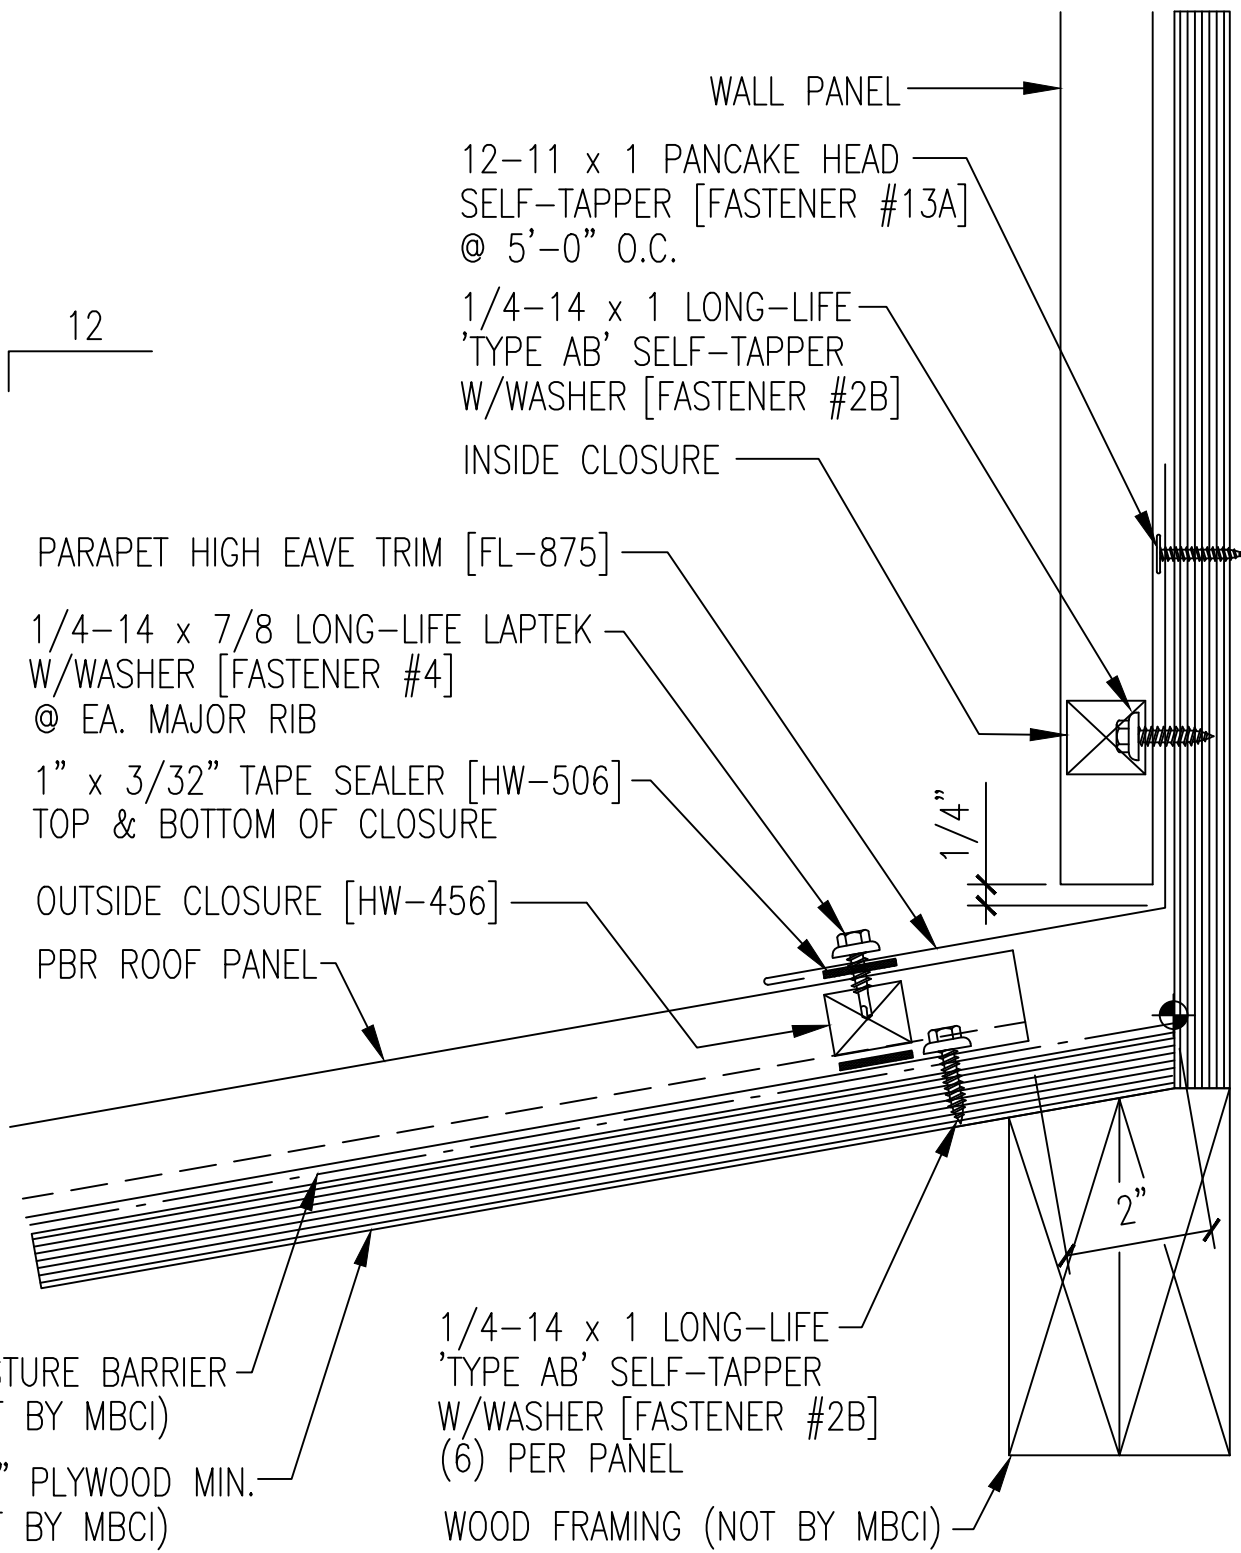

NOTE:  
REFERENCE TYPICAL TRIM  
LAP SECTIONS