


**FASTENER SEQUENCE @ EAVE**

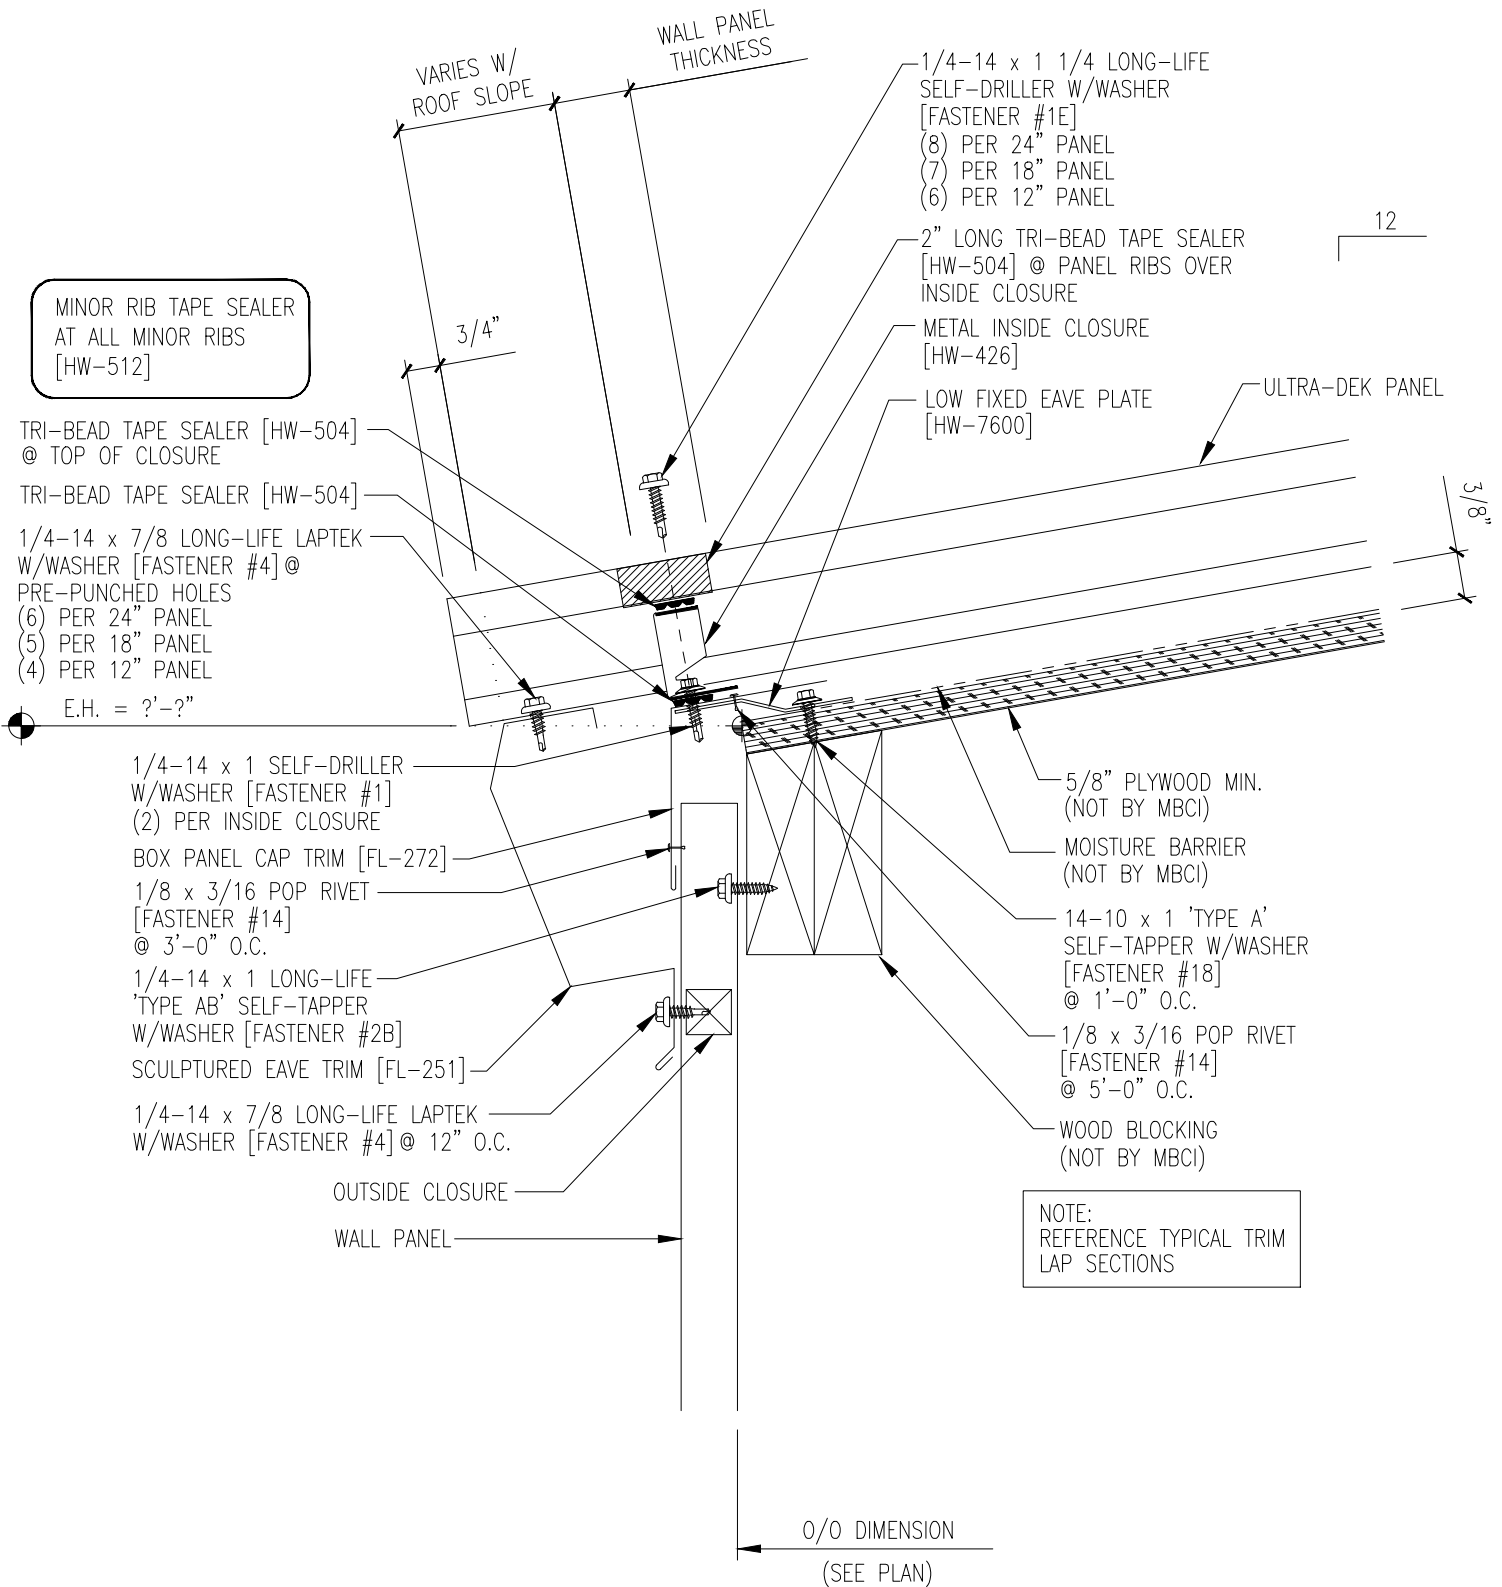

NOTE:  
REFERENCE TYPICAL TRIM  
LAP SECTIONS